
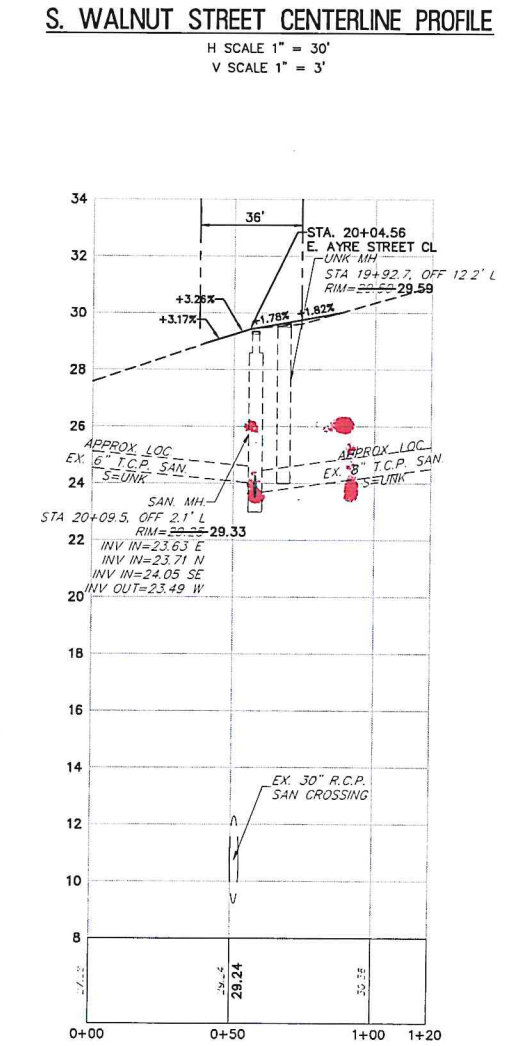
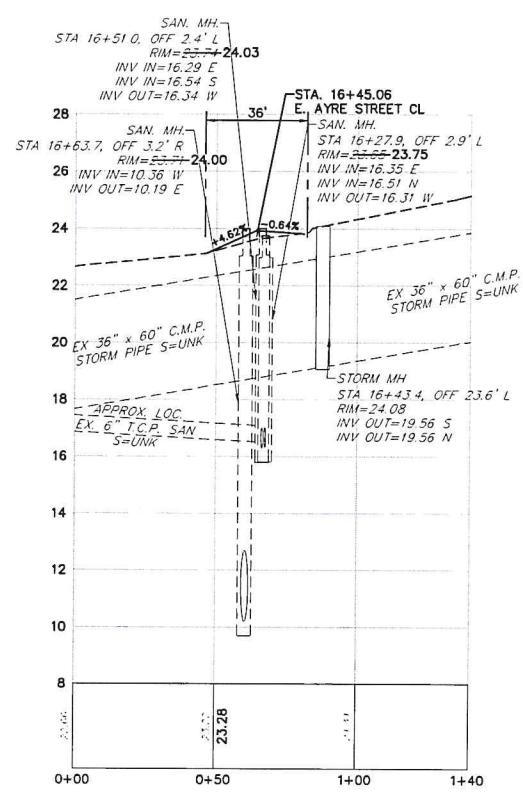
 
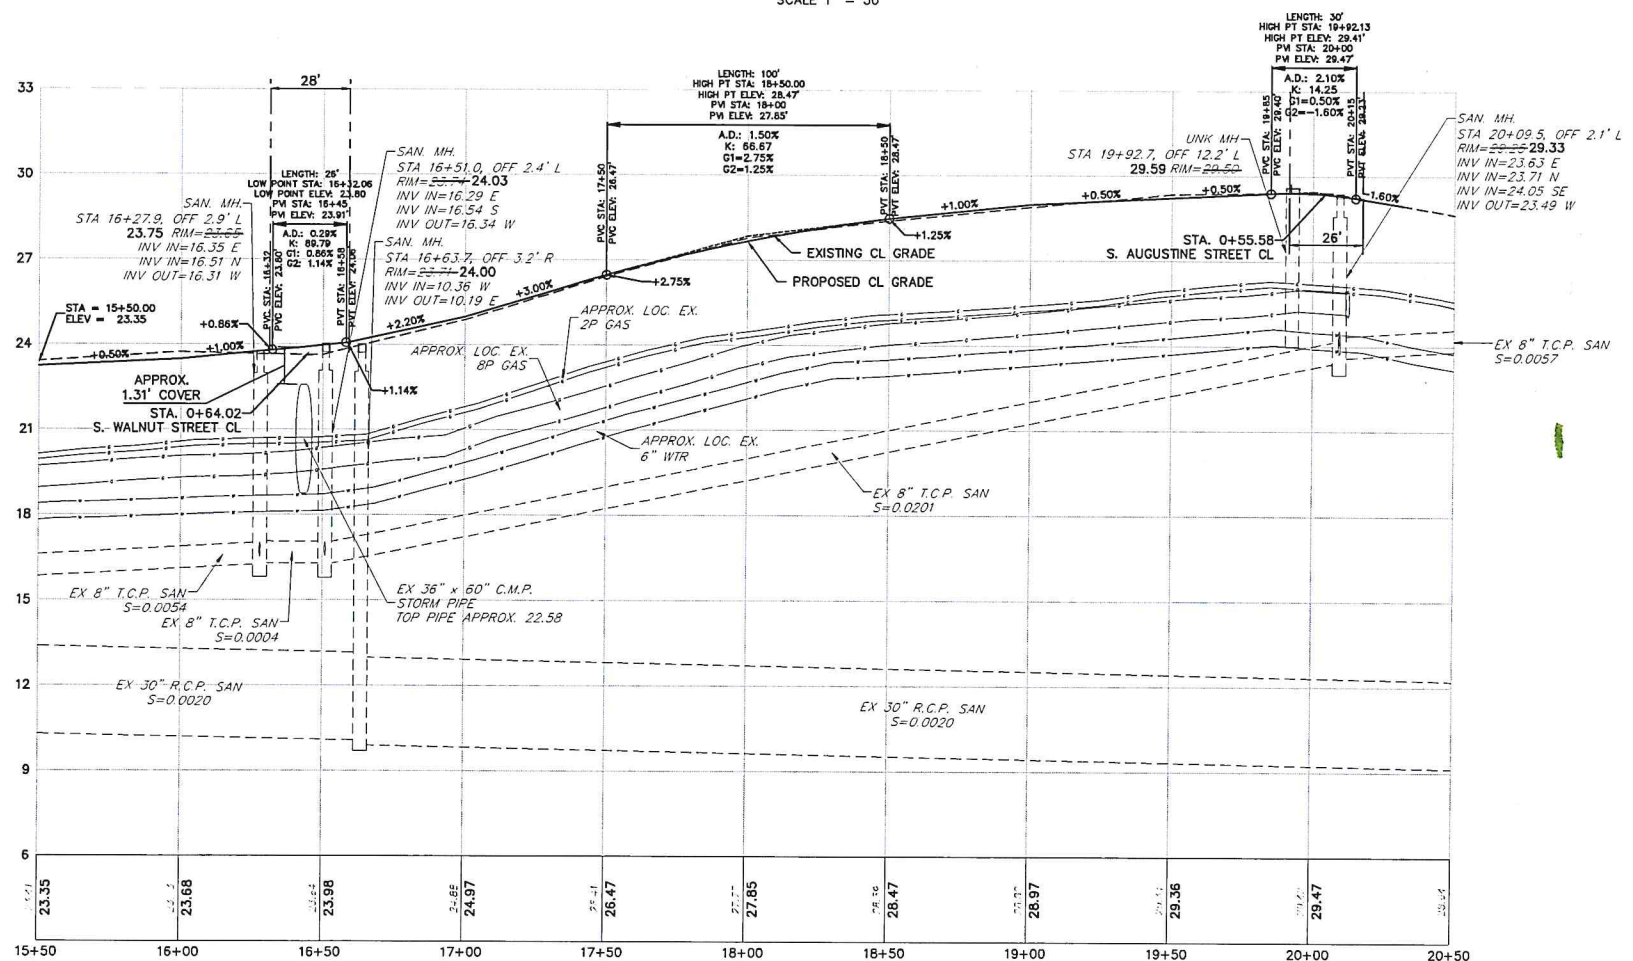


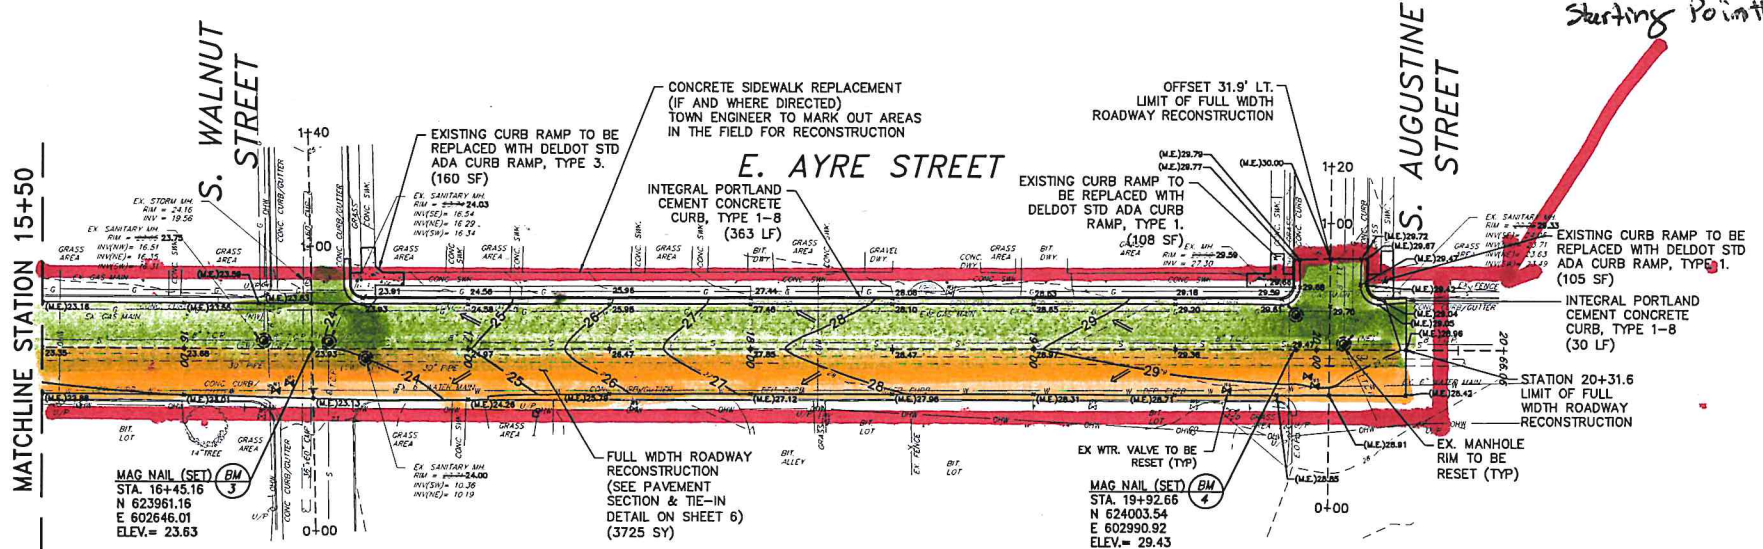

REMINGTON & VERNICK ENGINEERS
UNIVERSITY OFFICE PLAZA
262 CHAPMAN ROAD, SUITE 105
NEWARK, DE 19702
(302) 266-0212, FAX (302) 266-6208
WEB ADDRESS: RVE.COM
Excellence • Innovation • Service

DATE: 10/10/2023

CHRISTOPHER J. RAZIO
 PROFESSIONAL ENGINEER

Prepared
05/20/23
CJR
updated

REVISION		DATE	BY


EAST AYRE STREET PLAN AND PROFILE - 2

TOWN OF NEWPORT
EAST AYRE STREET RECONSTRUCTION


DELAWARE
TOWN OF NEWPORT
NEW CASTLE COUNTY

DESIGNED BY	DRAWN BY	CHECKED BY	SCALE
MEW	MEW	CJF	AS NOTED
DATE: 10-10-2023			SHEET NO.
JOB NO.: DNNPT054			5 of 7

C:\working\Delaware\Newport\ESR - E. AYRE STREET\Centerline.dwg 10/10/2023 8:10 AM

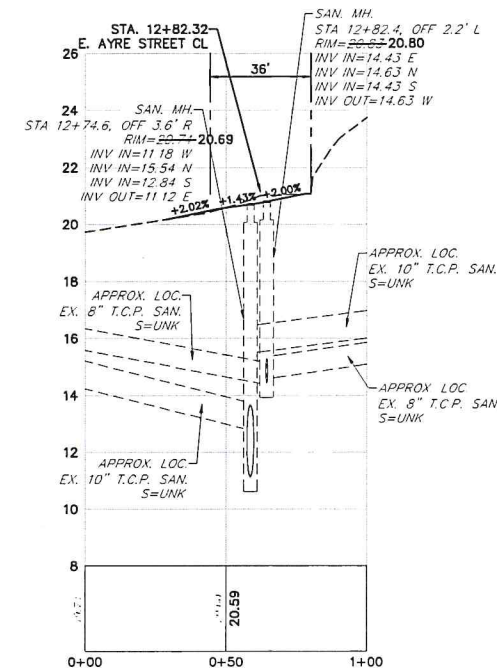

H SCALE 1" = 30'
V SCALE 1" = 3'

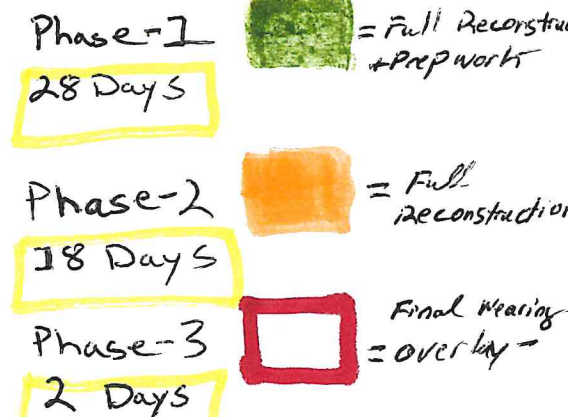

1. THE HORIZONTAL DATUM IS BASED ON THE DELAWARE STATE PLANE COORDINATE SYSTEM (NAD-1983 / 2011 ADJ.) AND THE VERTICAL DATUM IS BASED ON NAVD-1988 / GEOD 2018 (ADD 1.06 FEET TO THESE ELEVATIONS TO CONVERT TO NGVD-1929 DATUM).
2. PROPERTY AND RIGHT-OF-WAY LINES SHOWN ON THESE PLANS ARE APPROXIMATE LOCATIONS BASED ON THE CURRENT TAX MAPS OF THE TOWN OF NEWPORT, NEW CASTLE COUNTY, DELAWARE. ADJOINING PROPERTY AND RIGHT-OF-WAY LINES ARE SHOWN FOR GRAPHICAL INFORMATION ONLY AND HAVE NOT BEEN FIELD VERIFIED.
3. EXISTING TOPOGRAPHIC CONDITIONS WERE SURVEYED BY REMINGTON & VERNICK ENGINEERS UNDER THE SUPERVISION OF BRIAN T. YORKIEWICZ DE. P.L.S. LICENSE NO. S6-779. THE SURVEY WORK WAS COMPLETED ON OCTOBER 10, 2023.
4. THIS PLAN AND SURVEY DOES NOT CERTIFY TO THE LOCATION, BOTH HORIZONTAL AND VERTICAL, OF ANY UNDERGROUND UTILITY OR STRUCTURE, THAT WAS NOT EXPOSED FOR DIRECT MEASUREMENT.

[illegible]

EAST AYRE STREET PLAN AND PROFILE - 1

TOWN OF NEWPORT

EAST AYRE STREET RECONSTRUCTION

TOWN OF NEWPORT **NEW CASTLE COUNTY** **DELAWARE**

<u>DRAWN BY:</u> MEW	<u>DESIGN BY:</u> MEW	<u>CHECKED BY:</u> CJF	<u>SCALE:</u> AS NOTED
<u>DATE:</u> 10-10-2023		<u>SHEET No.:</u> 4 of 7	
<u>JOB No.:</u> DNNPT054			